


PIANTA PIANO TERRA

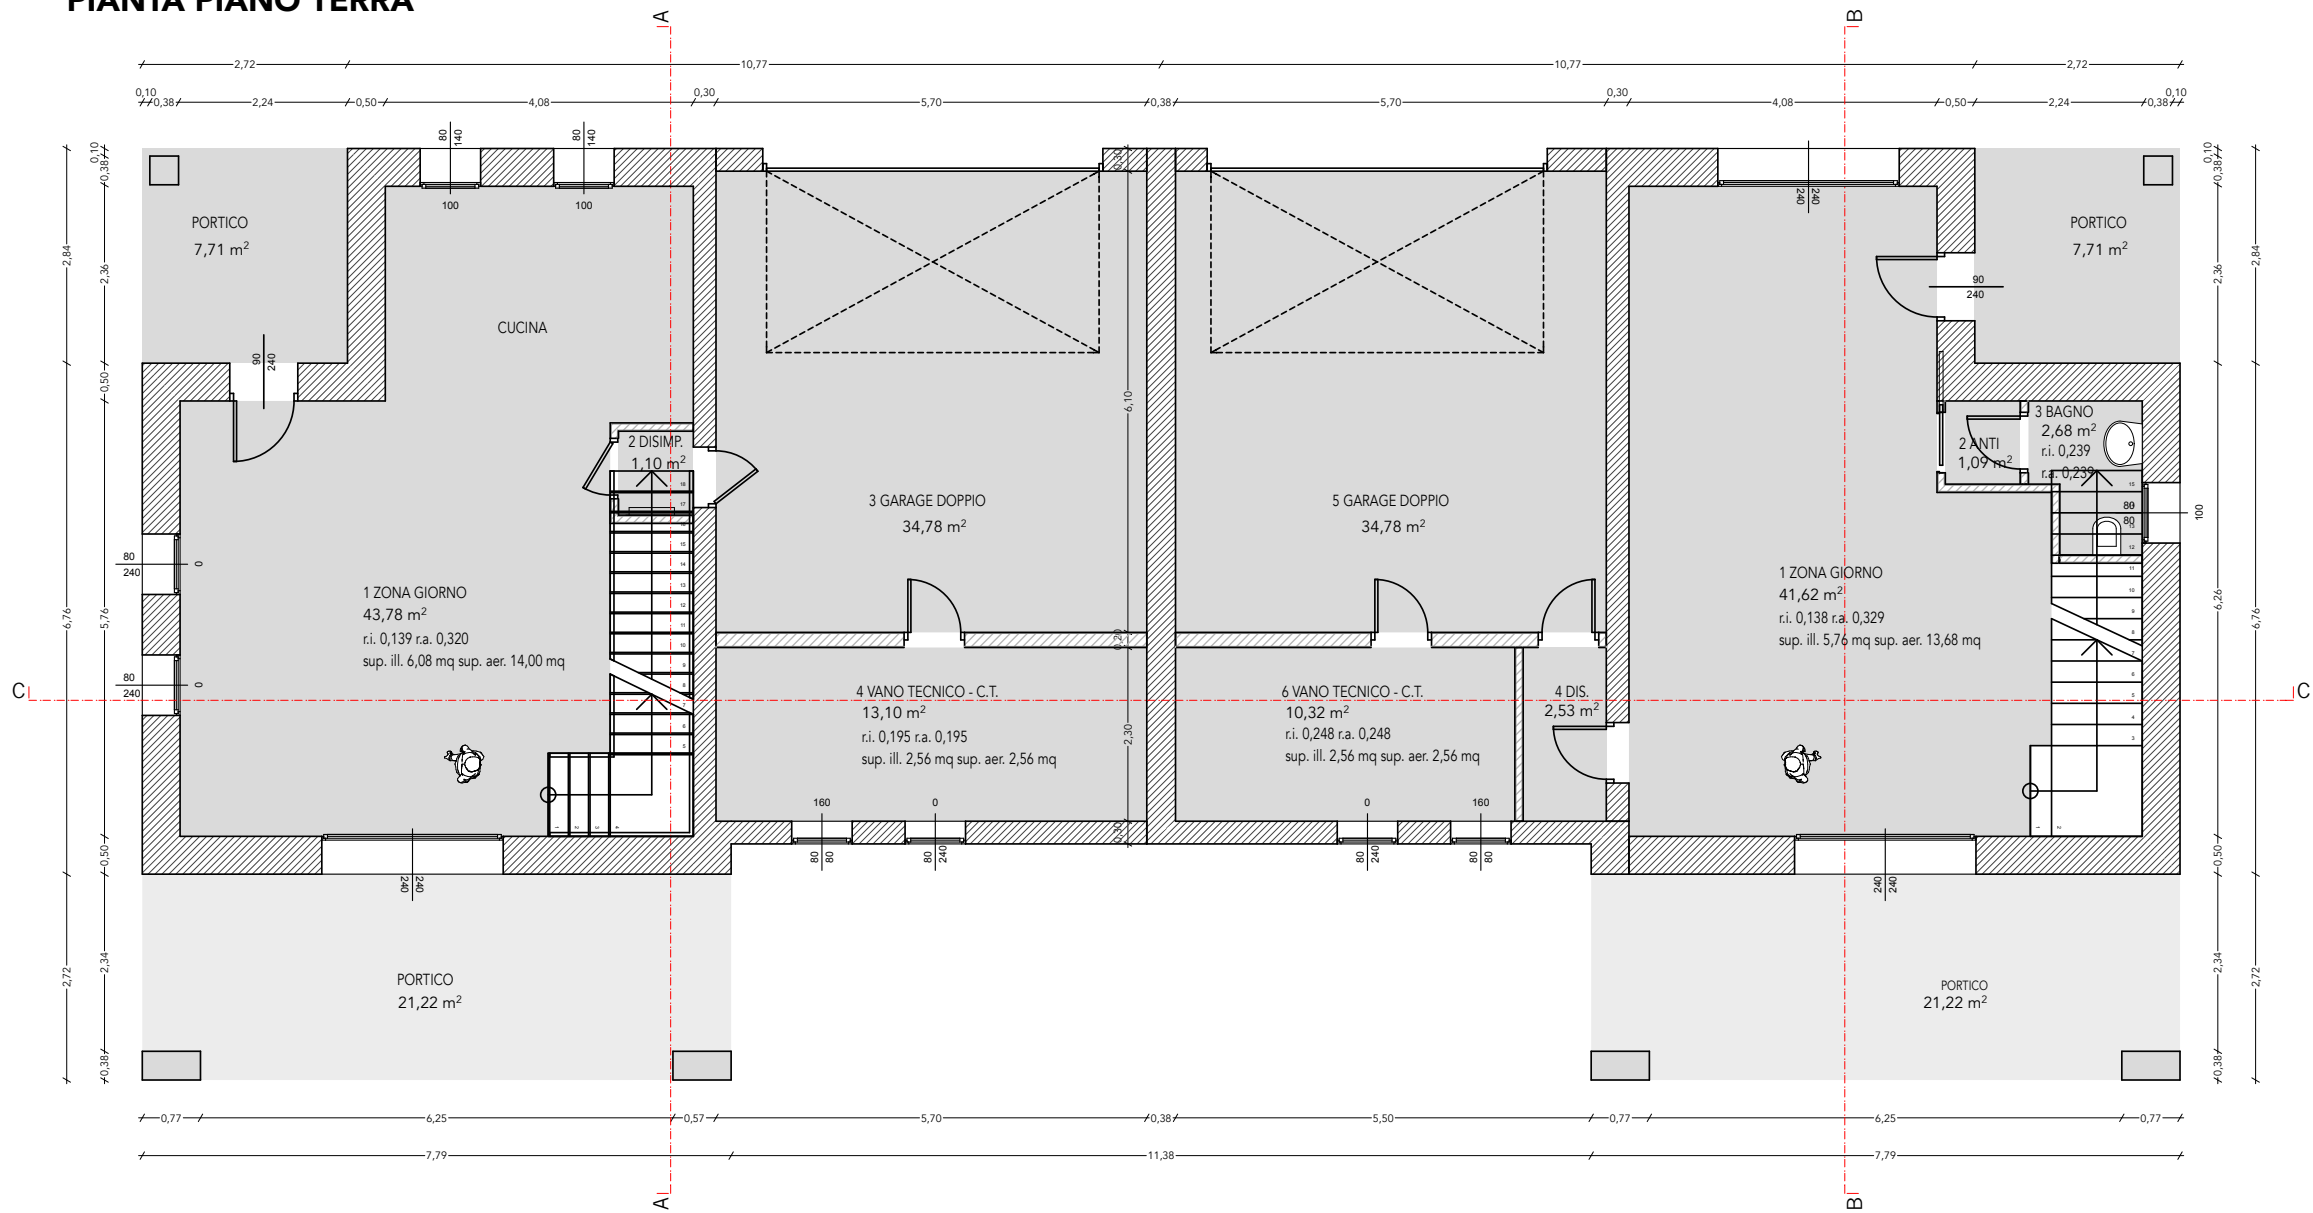

BIFAMILIARE A					
TABELLA RIEPILOGATIVA DATI LOCALI PIANO TERRA					
locale	mq	h	mc	sup. ill.	r. 1/8
1 zona soggiorno	43,78	2,70	118,21	6,08	0,139
2 disimpegno	1,10	2,70	2,97	-	-
3 garage	34,78	2,70	93,91	-	-
4 vano tecnico	13,10	2,70	35,37	2,56	0,195

BIFAMILIARE B					
TABELLA RIEPILOGATIVA DATI LOCALI PIANO TERRA					
locale	mq	h	mc	sup. ill.	r. 1/8
1 zona soggiorno	41,62	2,70	112,37	5,76	0,138
2 anti bagno	1,09	2,70	2,95	-	-
3 bagno	2,68	2,70	7,24	-	-
4 disimpegno	2,53	2,70	6,83	2,56	0,192
5 garage	34,78	2,70	93,91	2,56	0,192
6 vano tecnico	10,32	2,70	27,86	2,56	0,192

PIANTA PIANO PRIMO


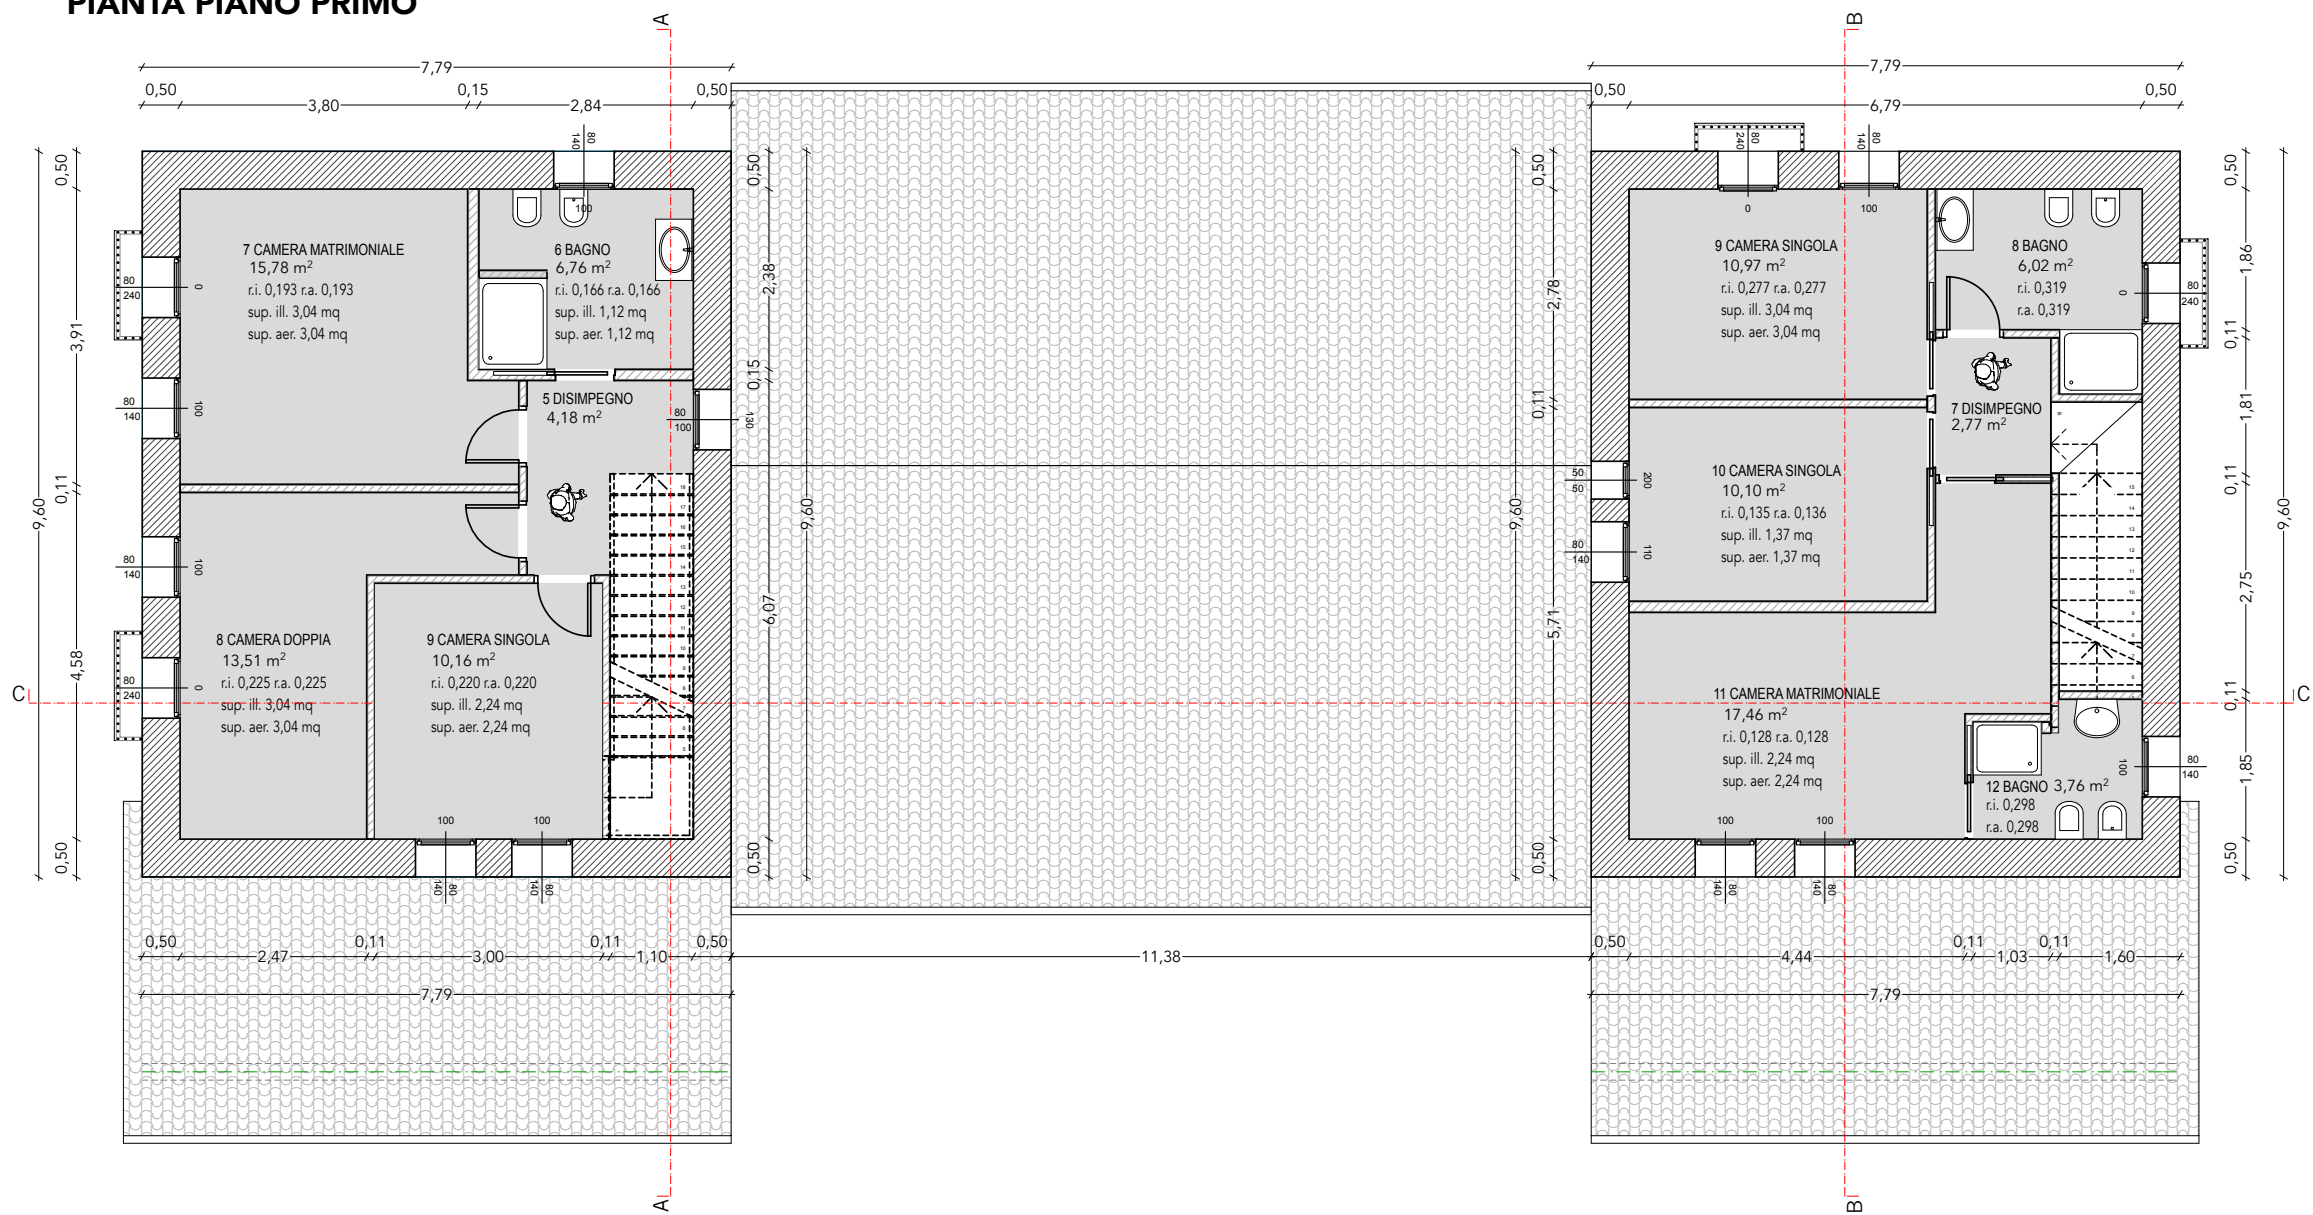



TABELLA RIEPILOGATIVA DATI LOCALI PIANO PRIMO					
locale	mq	h	mc	sup. ill.	r. 1/8
5 disimpegno	4,18	2,70	11,29	-	-
6 bagno	6,76	2,70	18,25	1,12	0,166
7 camera matr.	15,78	2,70	42,61	3,04	0,193
8 camera doppia	13,51	2,70	36,48	3,04	0,225
9 camera singola	10,16	2,70	27,43	2,24	0,220

TABELLA RIEPILOGATIVA DATI LOCALI PIANO PRIMO					
locale	mq	h	mc	sup. ill.	r. 1/8
7 disimpegno	2,77	2,70	7,48	-	-
8 bagno	6,02	2,70	16,25	1,92	0,319
9 camera sing.	10,97	2,70	29,62	3,04	0,277
10 camera sing.	10,10	2,70	27,27	1,37	0,136
11 camera matr.	17,46	2,70	47,14	2,24	0,128
12 bagno	3,76	2,70	10,15	1,12	0,298


PROSPETTO SUD

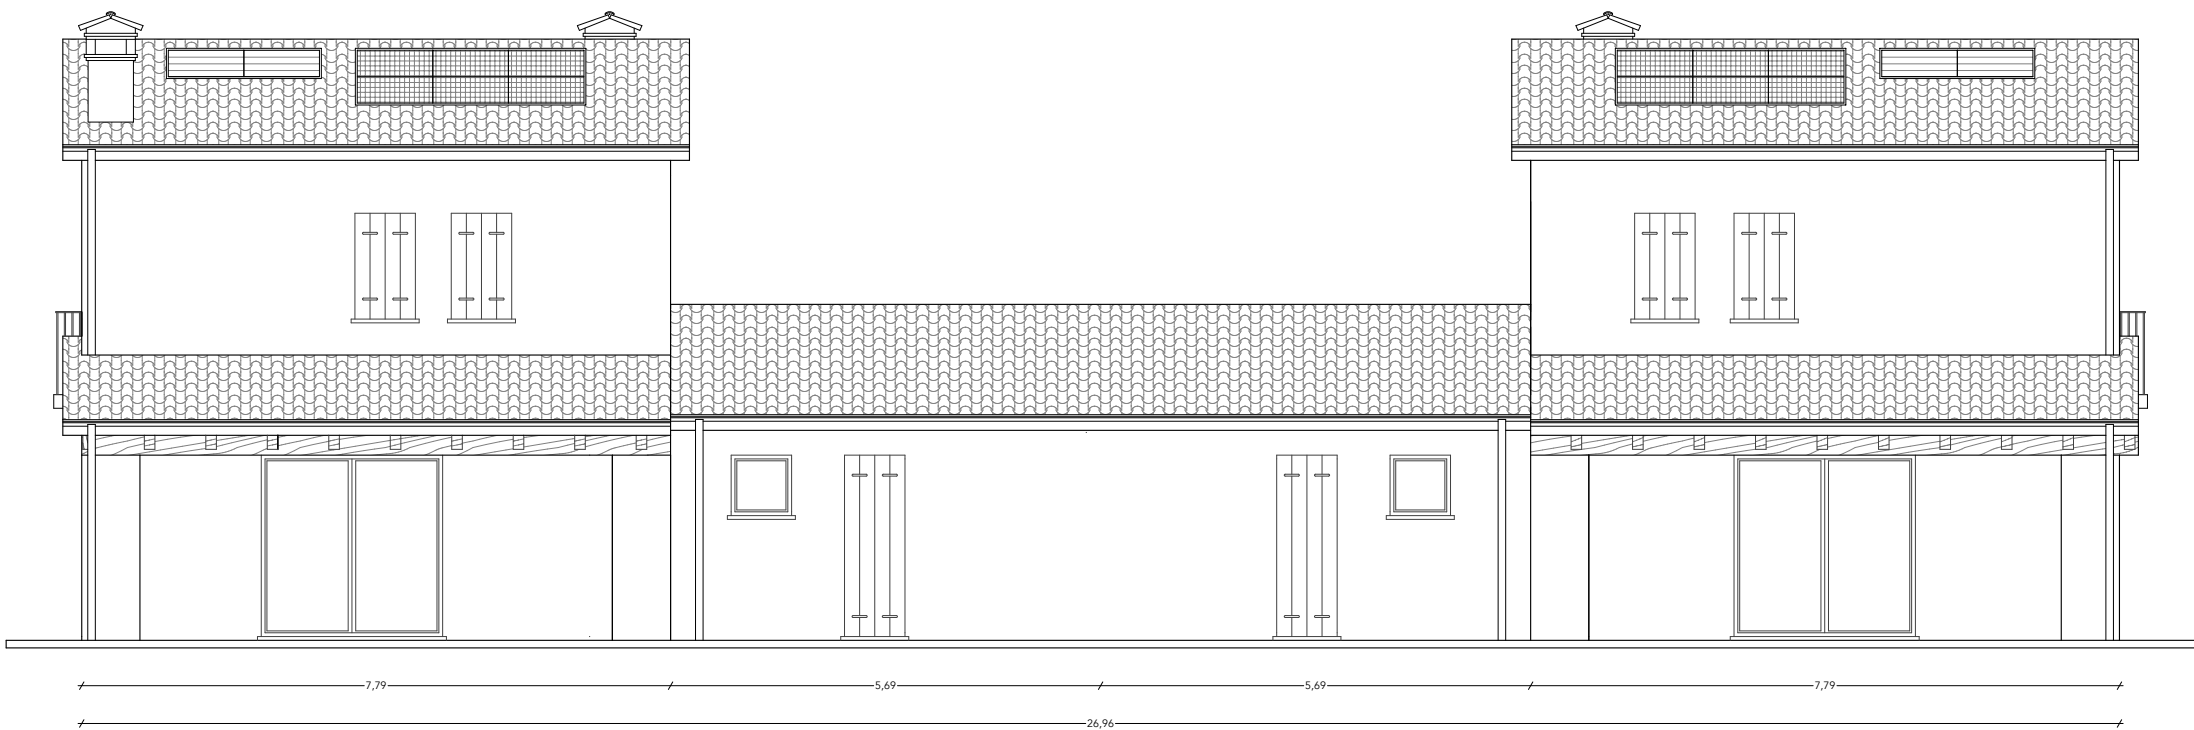


PROSPETTO NORD

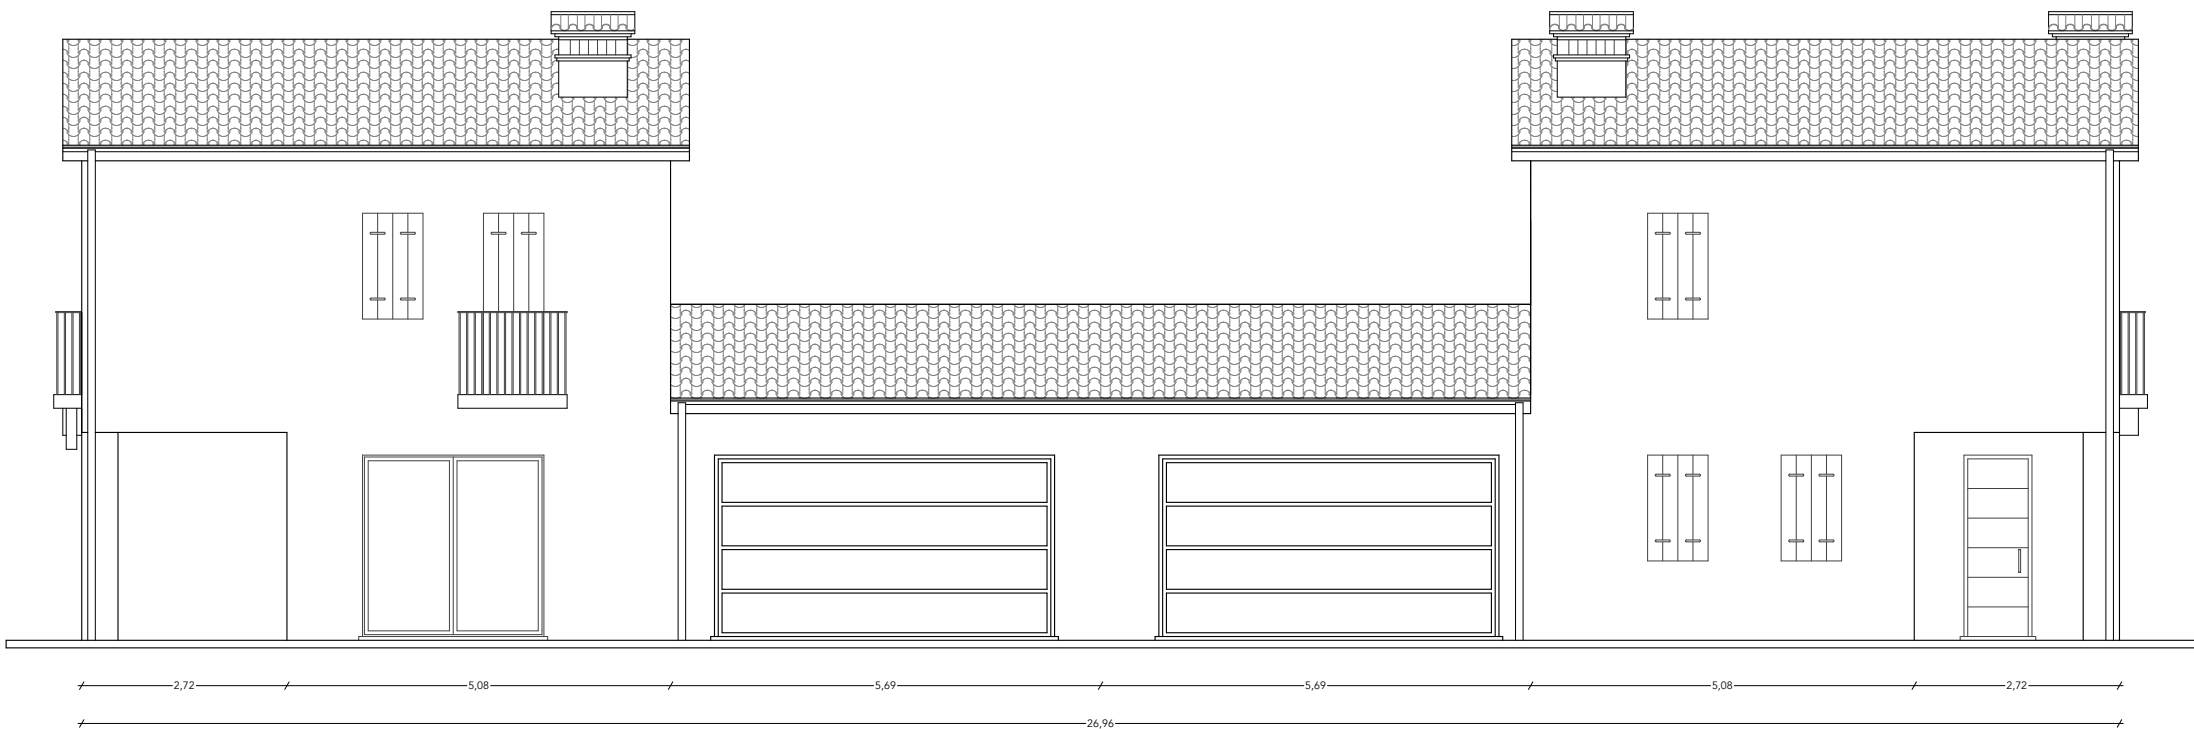

SEZIONE A-A

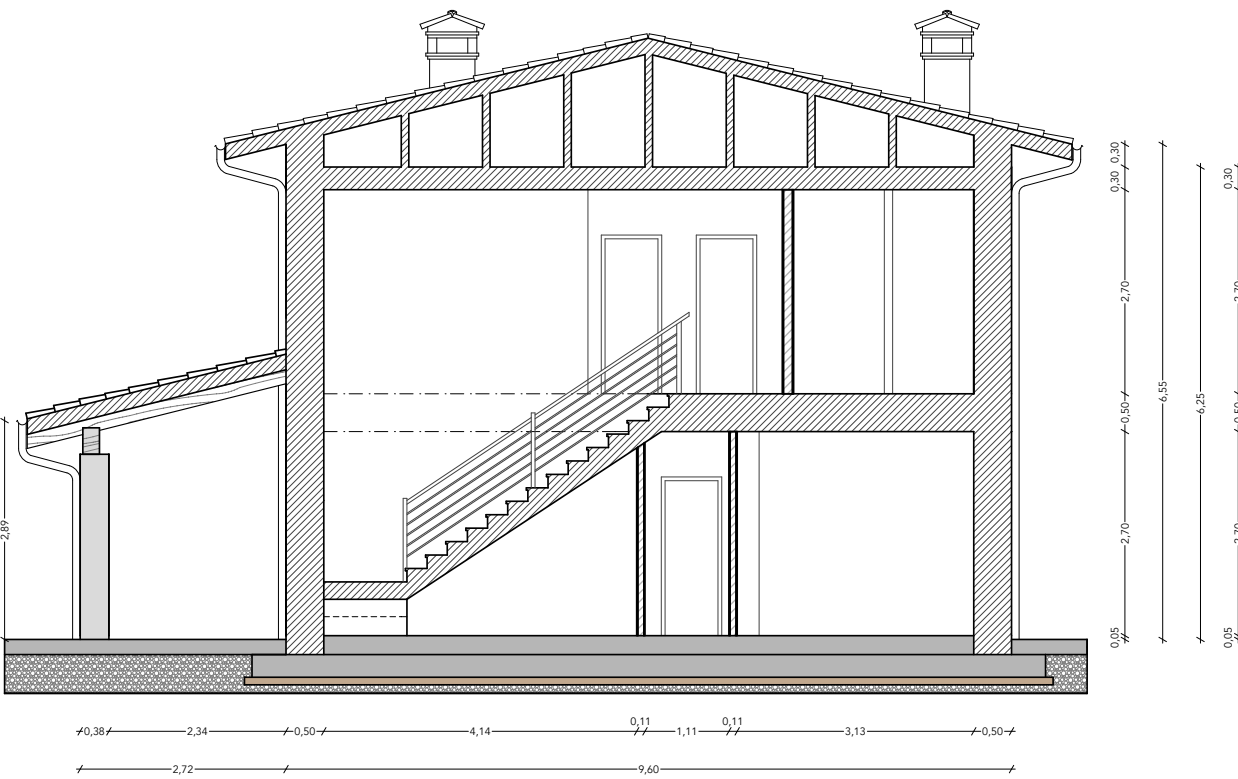

SEZIONE C-C

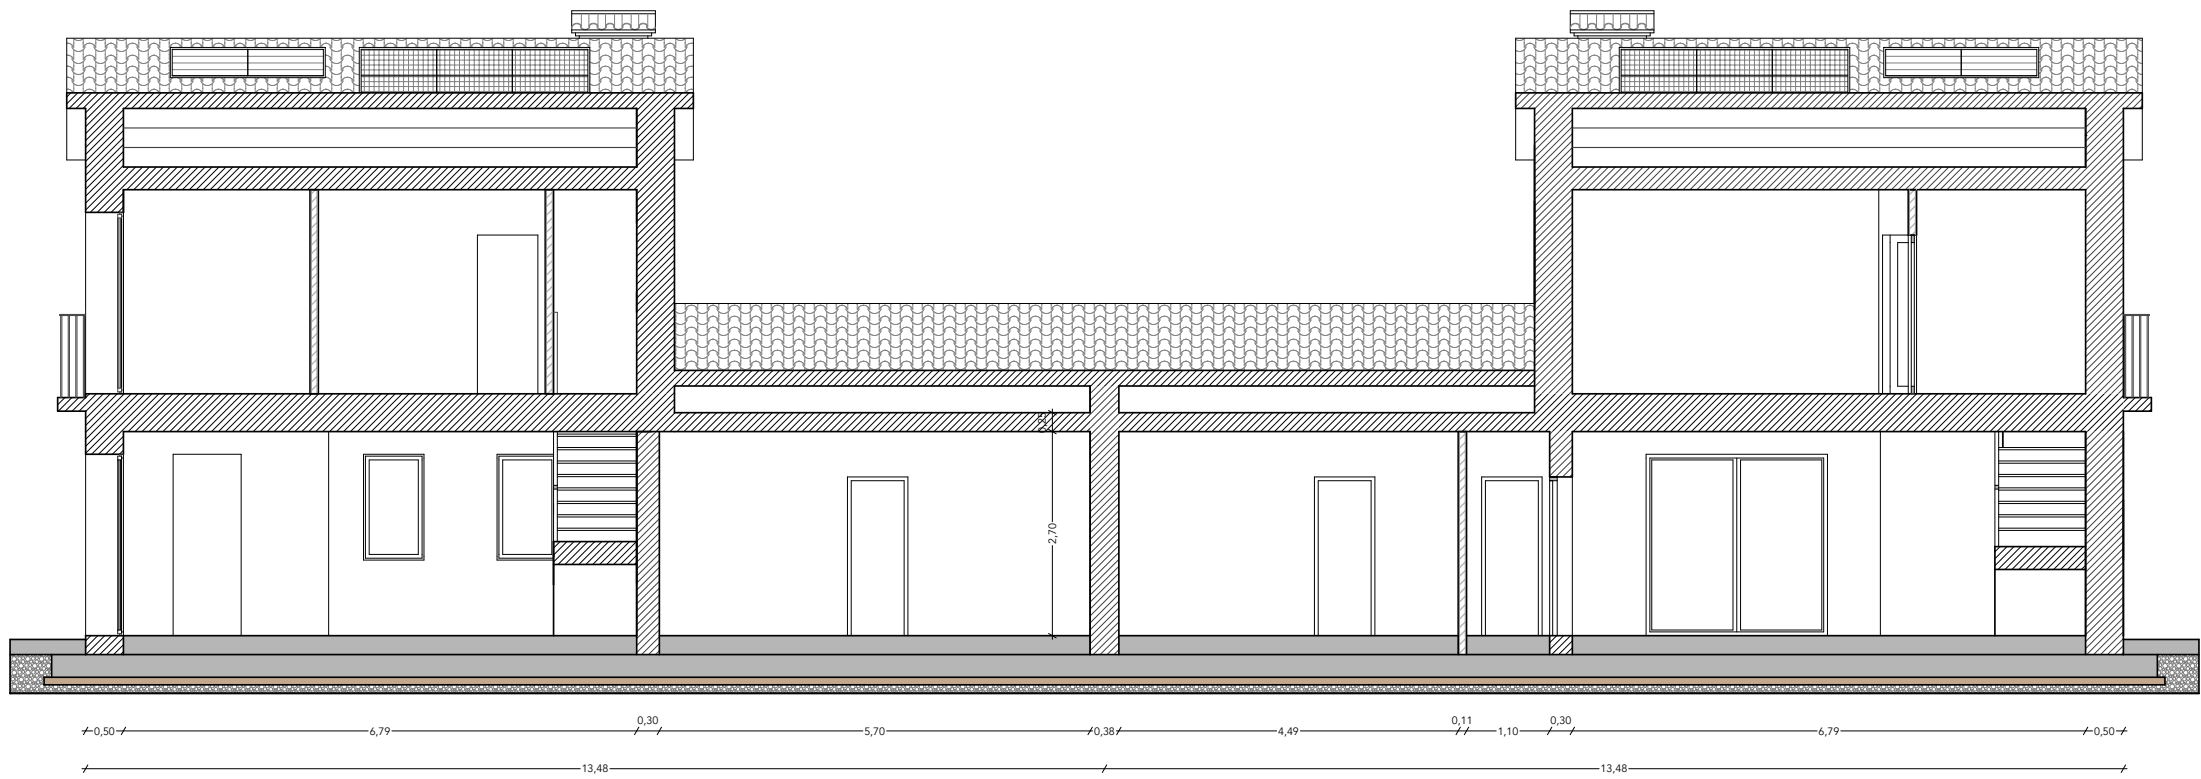

SEZIONE B-B

